

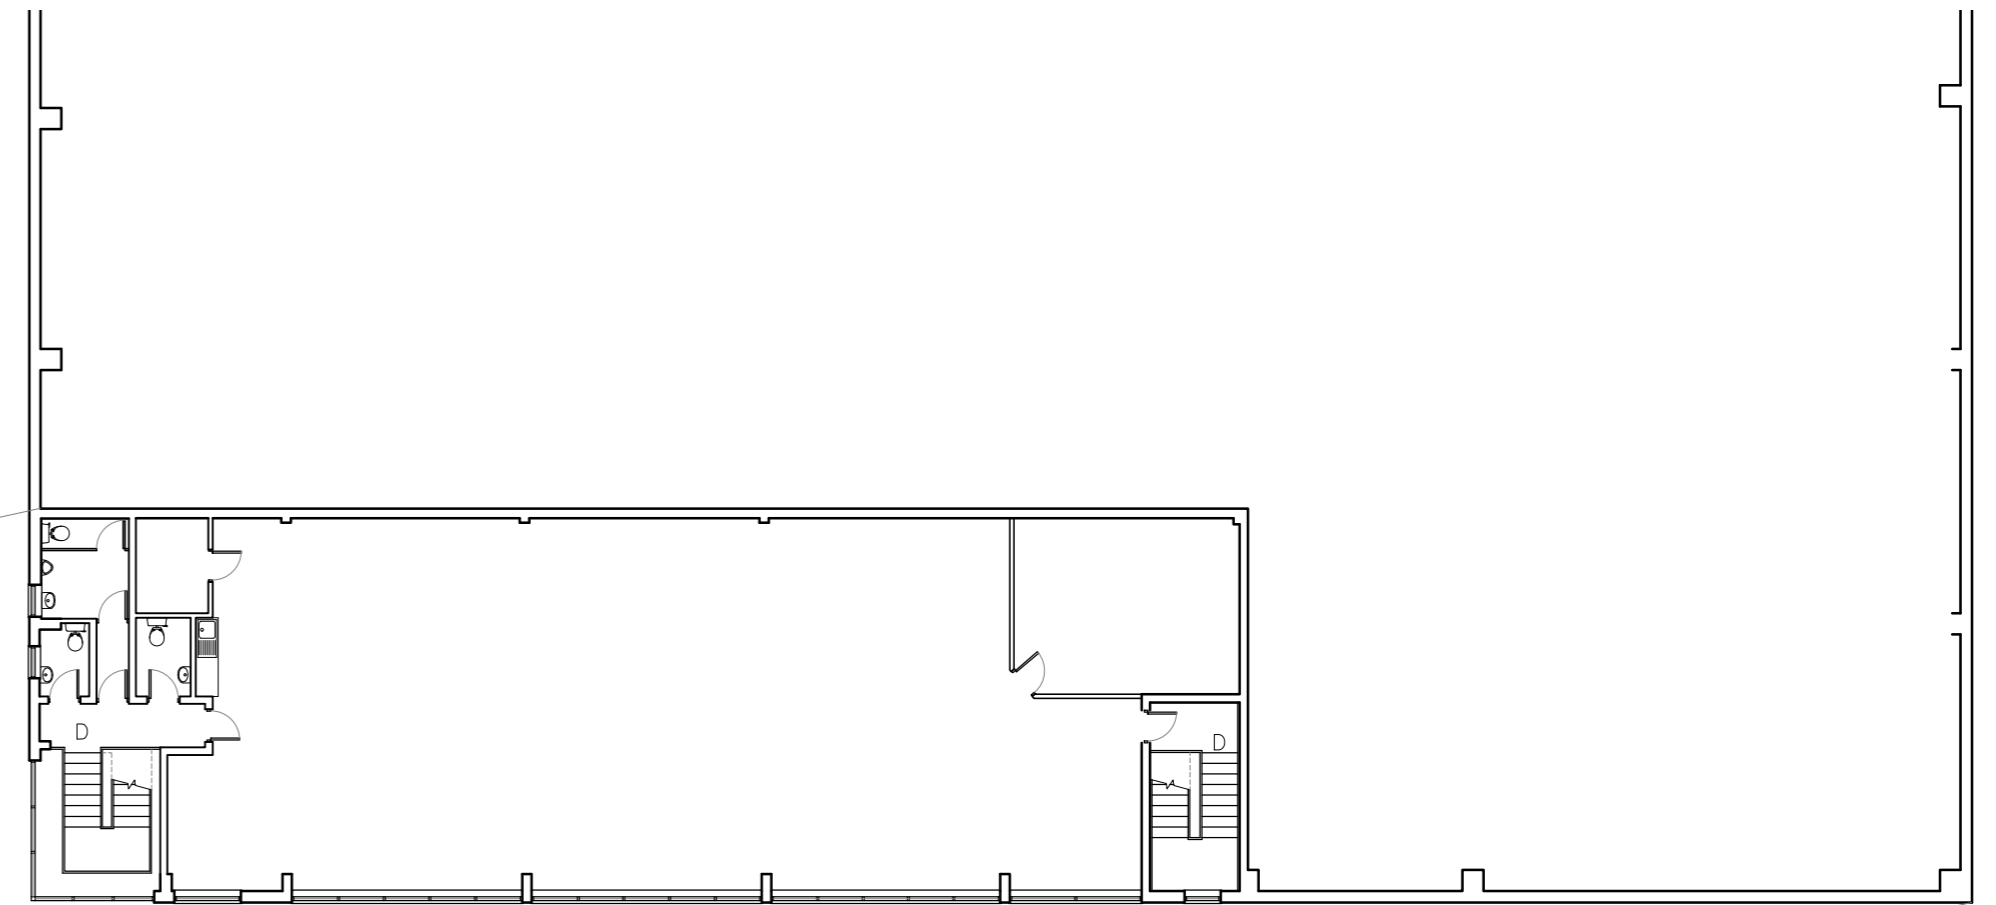



EXISTING GROUND FLOOR PLAN

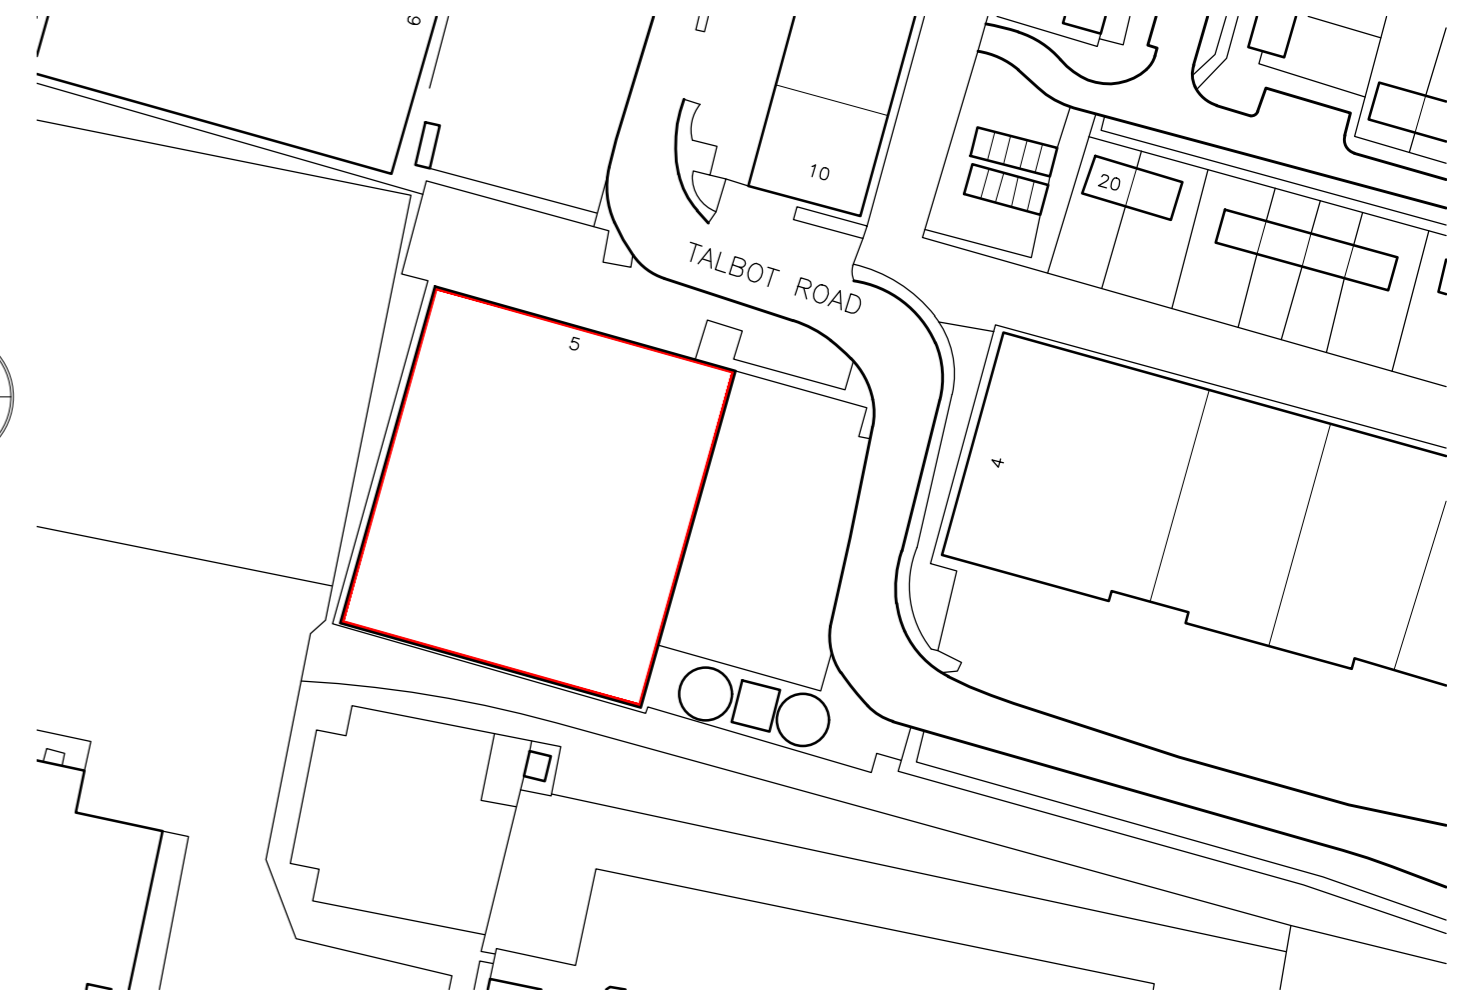

EXISTING FIRST FLOOR PLAN (WITH MEZZANINE)

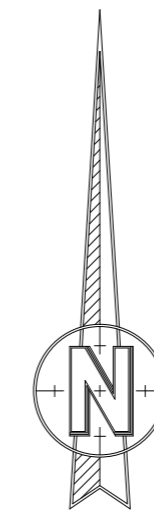

LOCATION PLAN SHOWN @ 1:1250 0m 10m 20m 30m 40m 50m  
K.A.D. Licensed O.S. No. 100047482

 

Rev	Revision	By	Date

**K**NIGHT  
**KAD**ARCHITECTURAL  
**DESIGN**

K.A.D. Ltd  
First Floor Unit 7  
The Quarterdeck  
Port Solent  
PO6 4TP  
T: 01489 660194  
E: admin@k-a-d.co.uk  
W: www.k-a-d.co.uk

Client: IPIF

Project: UNIT 5 MATRIX PARK  
TALBOT ROAD  
FAREHAM  
PO15 5AP

Drawing: EXISTING FLOORPLANS

Scale: 1:200@A2 Date: OCT 2020

Project no.	Sequential	Blkg/Floor	Detail	Rev
KAD	01	A	EX	E