


Disclaimer:
 This drawing should not be scaled.
 The contractor is to check all dimensions on site and inform the contract administrator/project manager of any discrepancies.
 It works in to comply in every aspect with the Building Regulations, Codes of Practice and British Standards.
 This drawing is to be read in conjunction with all other contract drawings and specifications.
 This drawing is copyrighted and must not be reproduced in any form or declared to any party without the written consent of Tuffen Taylor LLP.


rev date details by

SAFETY, HEALTH AND ENVIRONMENTAL INFORMATION	
IN ADDITION TO THE HAZARDS / RISKS NORMALLY ASSOCIATED WITH THE TYPES OF WORK DETAILED ON THIS DRAWING, NOTE THE FOLLOWING:	
CONSTRUCTION	
MAINTENANCE / CLEANING / OPERATION	
IT IS ASSURED THAT ALL WORKS MUST BE CARRIED OUT BY A COMPETENT CONTRACTOR WORKING, WHERE APPROPRIATE, TO AN APPROVED METHOD STATEMENT	
▲	SIGNIFICANT HAZARD
▲	HAZARD
CHECKED BY:	

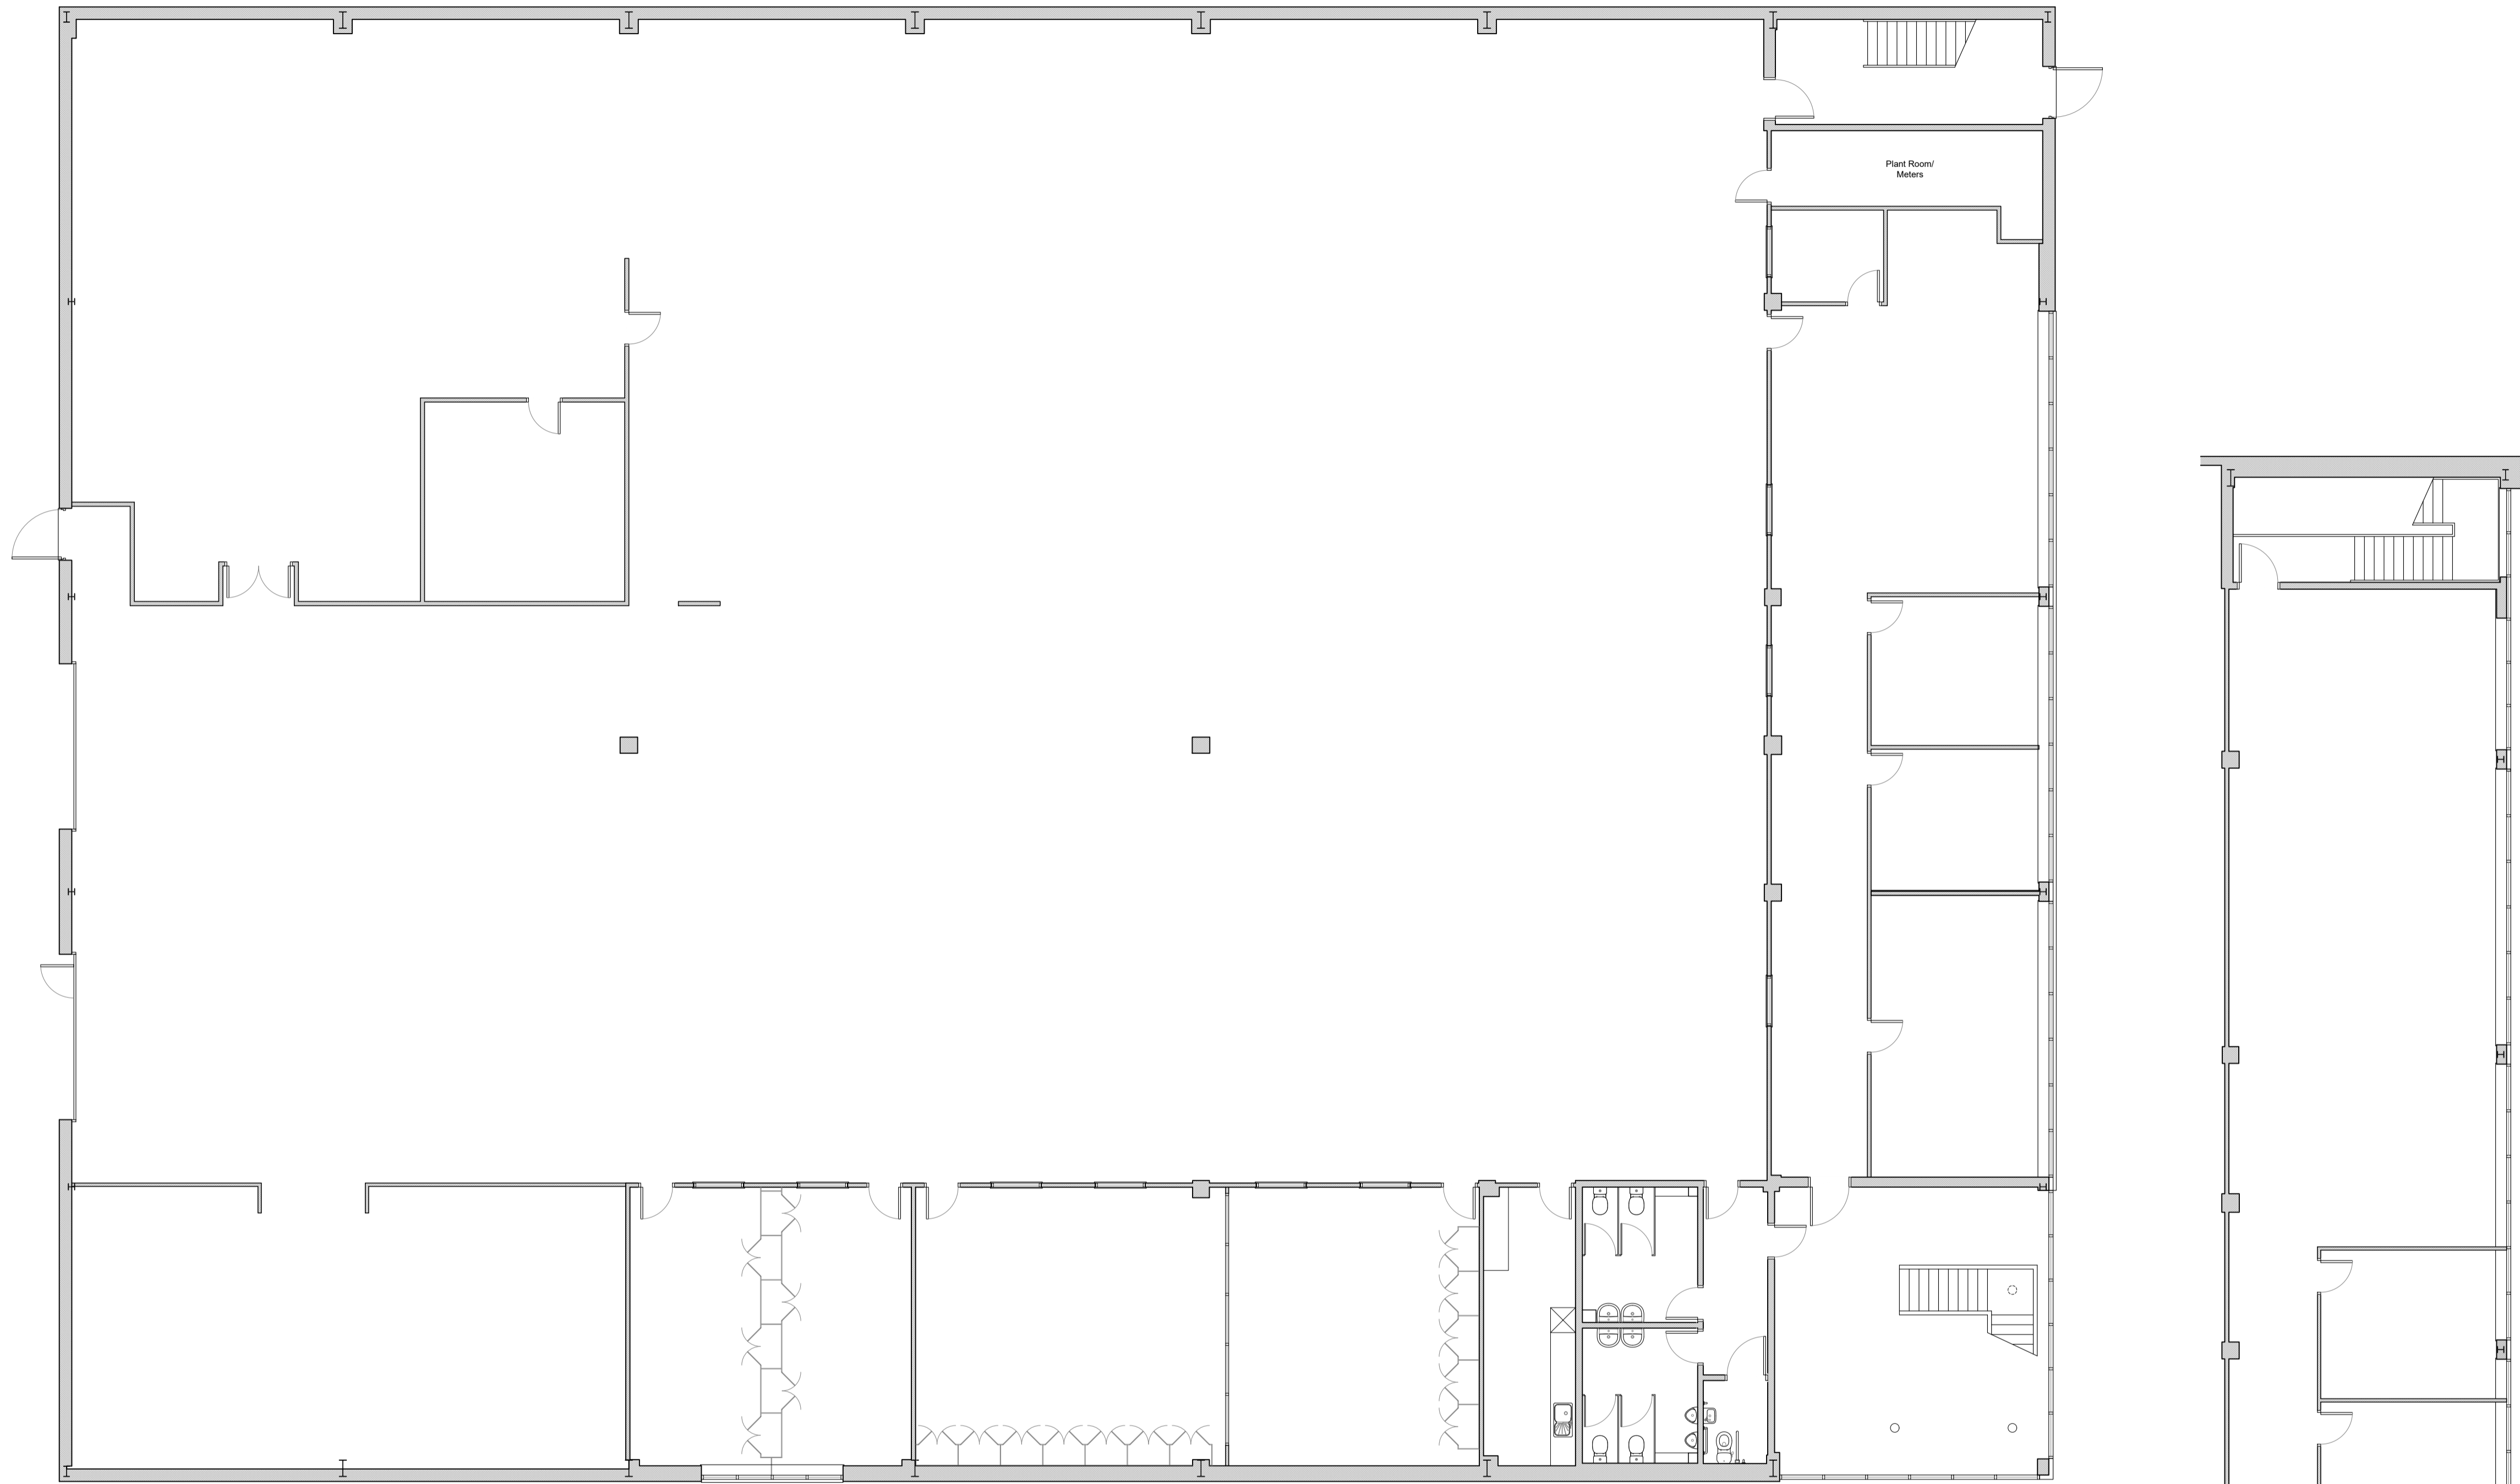

GROUND FLOOR

FIRST FLOOR

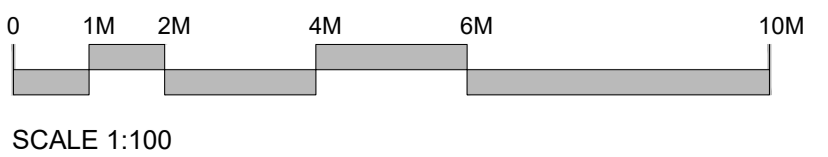





SCALE 1:100

Disclaimer:
 This drawing should not be scaled.
 The contractor is to check all dimensions on site and inform the contract administrator/project manager of any discrepancies.
 All work is to comply in every aspect with the Building Regulations, Codes of Practice and British Standards.
 This drawing is to be read in conjunction with all other contract drawings and specifications.
 This drawing is copyrighted and must not be reproduced in any form or disclosed to any third party without the written consent of Tuffen Family Taylor LLP.


rev date details by

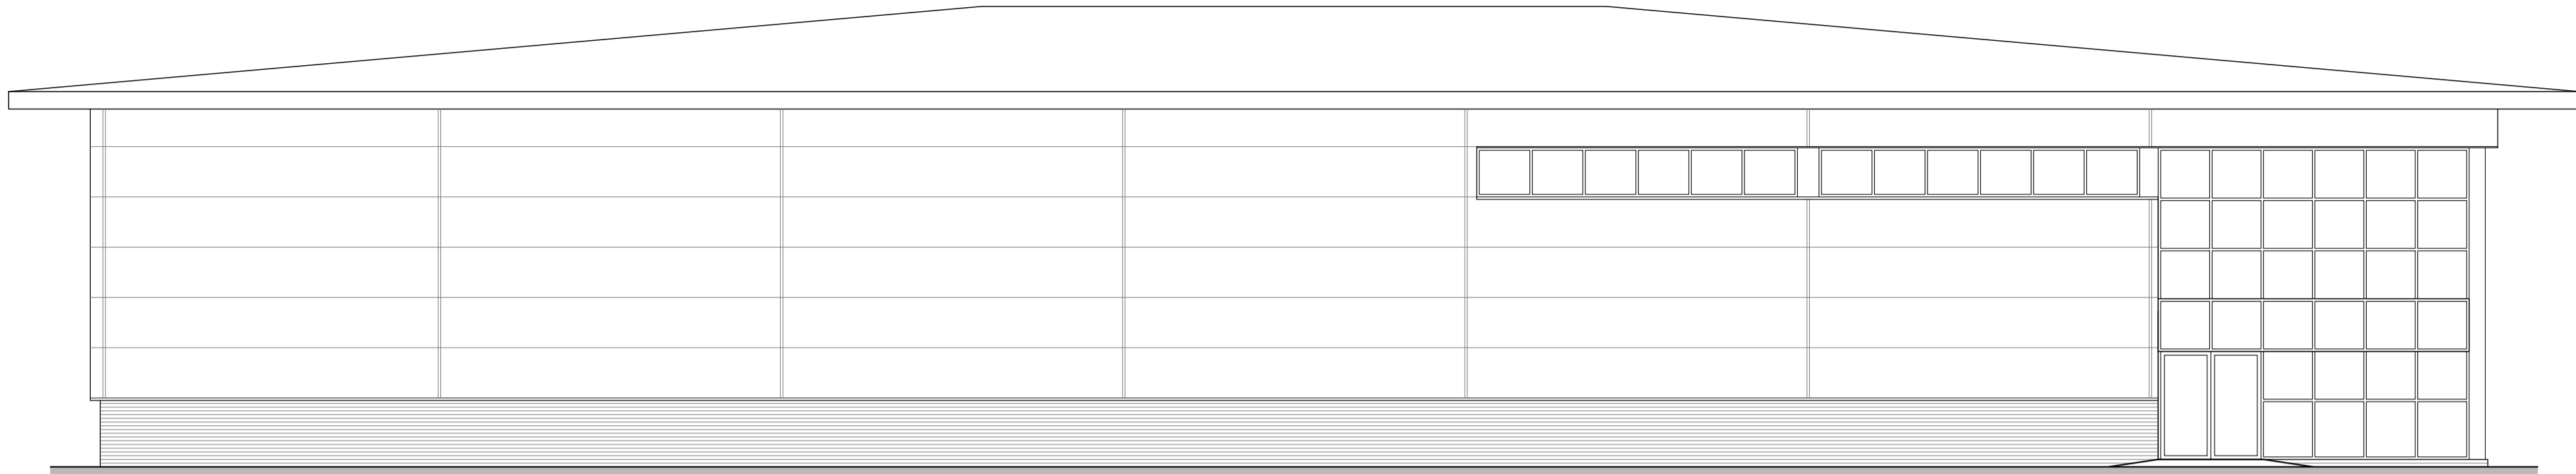


WEST ELEVATION

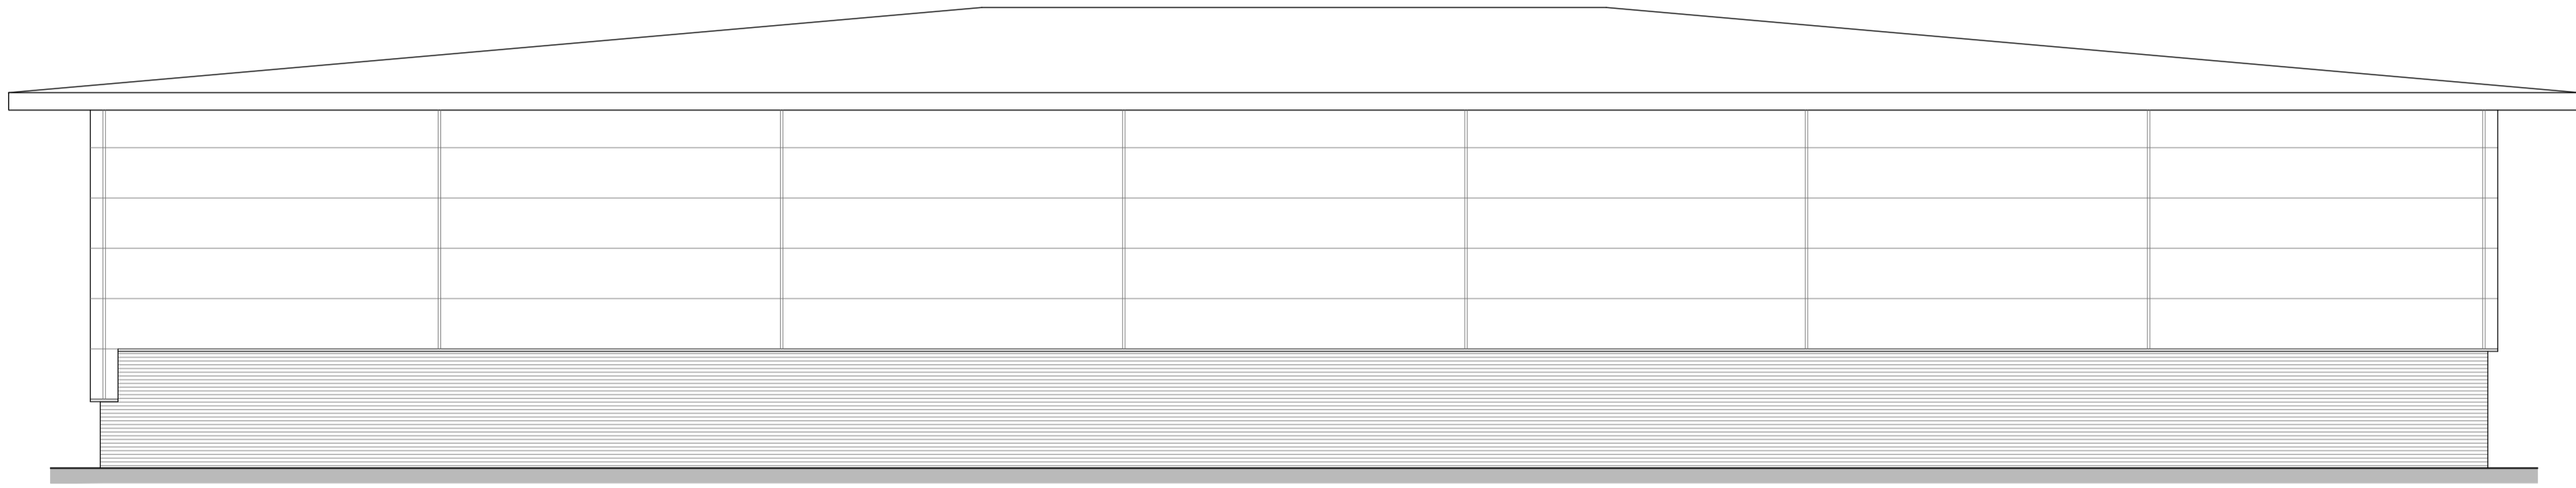

EAST ELEVATION

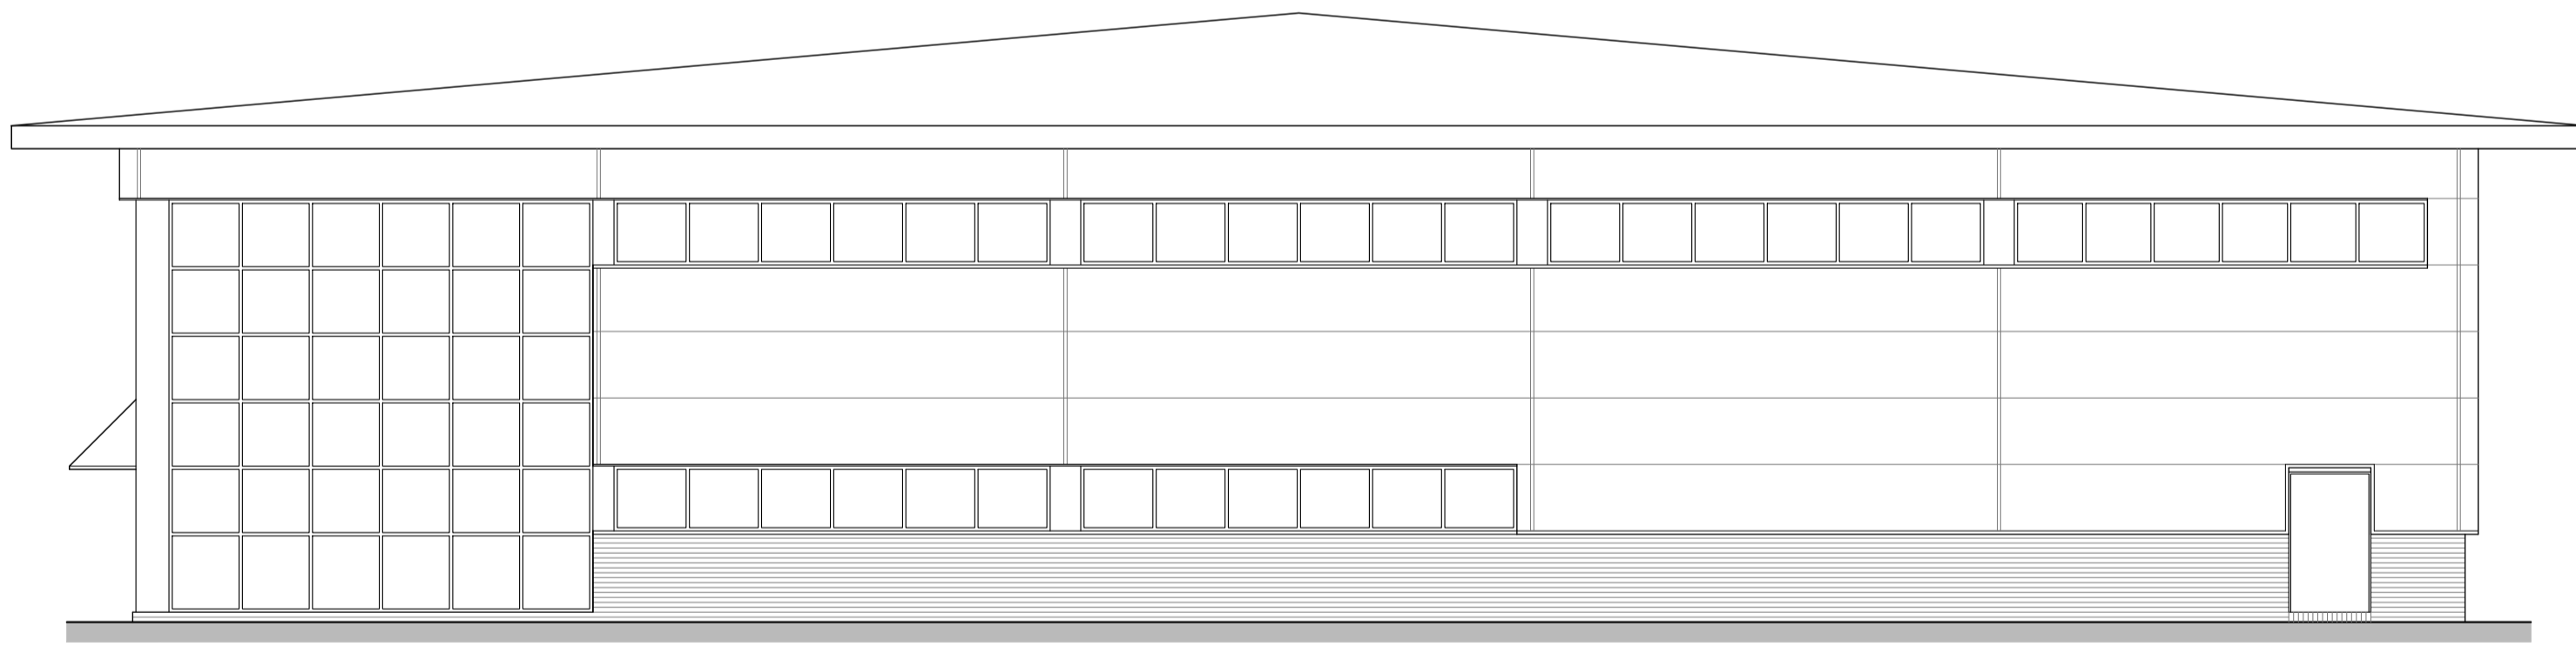

SOUTH ELEVATION

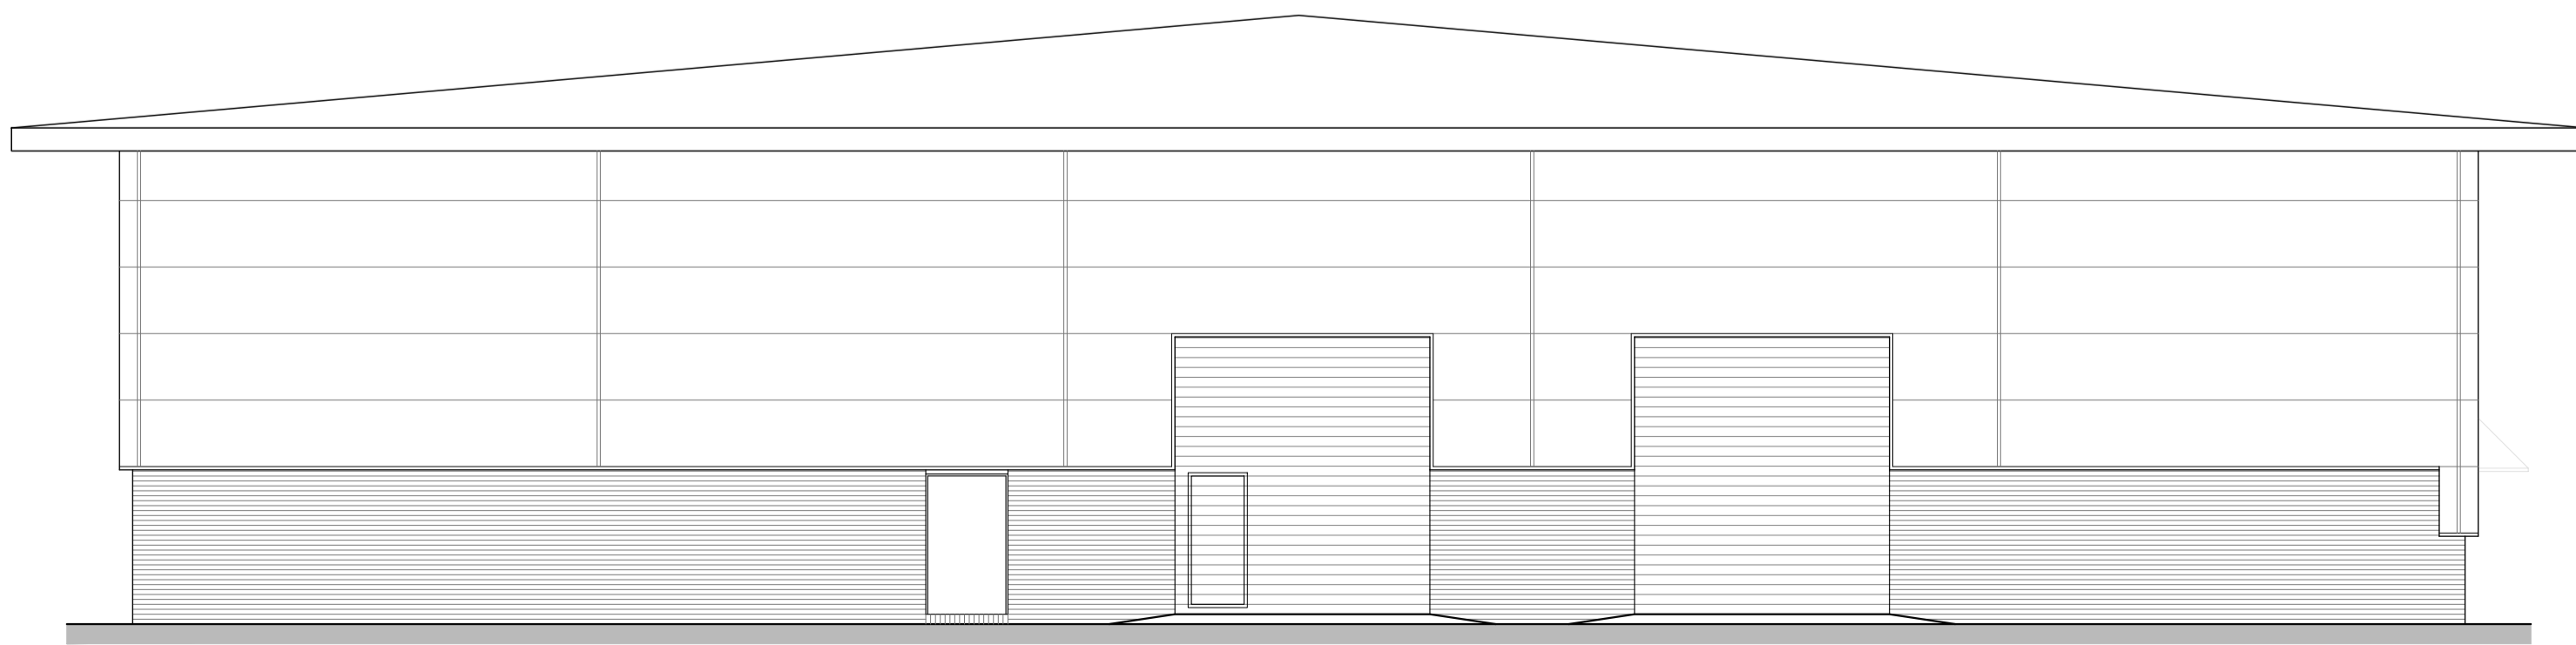

NORTH ELEVATION

SAFETY, HEALTH AND ENVIRONMENTAL INFORMATION
IN ADDITION TO THE HAZARDS / RISKS NORMALLY ASSOCIATED WITH THE TYPES OF WORK DETAILED ON THIS DRAWING, NOTE THE FOLLOWING:
CONSTRUCTION
MAINTENANCE / CLEANING / OPERATION
IT IS ASSURED THAT ALL WORKS MUST BE CARRIED OUT BY A COMPETENT CONTRACTOR WORKING, WHERE APPROPRIATE, TO AN APPROVED METHOD STATEMENT
▲ SIGNIFICANT HAZARD
▲ HAZARD
CHECKED BY:

CLIENT ---
 PROJECT Unit 5 Sopwith Park, Concorde Close
 DRAWING Existing Elevations

DRAWN OT-RWA
 SCALE @ A1 1:100
 DATE April 2022




PROJECT No. DRAWING No. REV
 211803 02 -

www.tftconsultants.com

Notes:
 The drawing shall not be scaled.
 The architect is to check all dimensions on site and follow the contract administrator's instructions in any discrepancy.
 All work is to comply in every aspect with the Building Regulations, Codes of Practice and British Standards.
 This drawing is to be read in conjunction with all other contract drawings and specifications.
 This drawing is copyrighted and must not be reproduced in any form or declared in any way and party without the written consent of Tuffen Partners LLP.


rev date details by


SAFETY, HEALTH AND ENVIRONMENTAL INFORMATION
IN ADDITION TO THE HAZARDS / RISKS NORMALLY ASSOCIATED WITH THE TYPES OF WORK DETAILED ON THIS DRAWING, NOTE THE FOLLOWING:
CONSTRUCTION
MAINTENANCE / CLEANING / OPERATION
IT IS ASSURED THAT ALL WORKS MUST BE CARRIED OUT BY A COMPETENT CONTRACTOR WORKING, WHERE APPROPRIATE, TO AN APPROVED METHOD STATEMENT
▲ SIGNIFICANT HAZARD
▲ HAZARD
CHECKED BY:

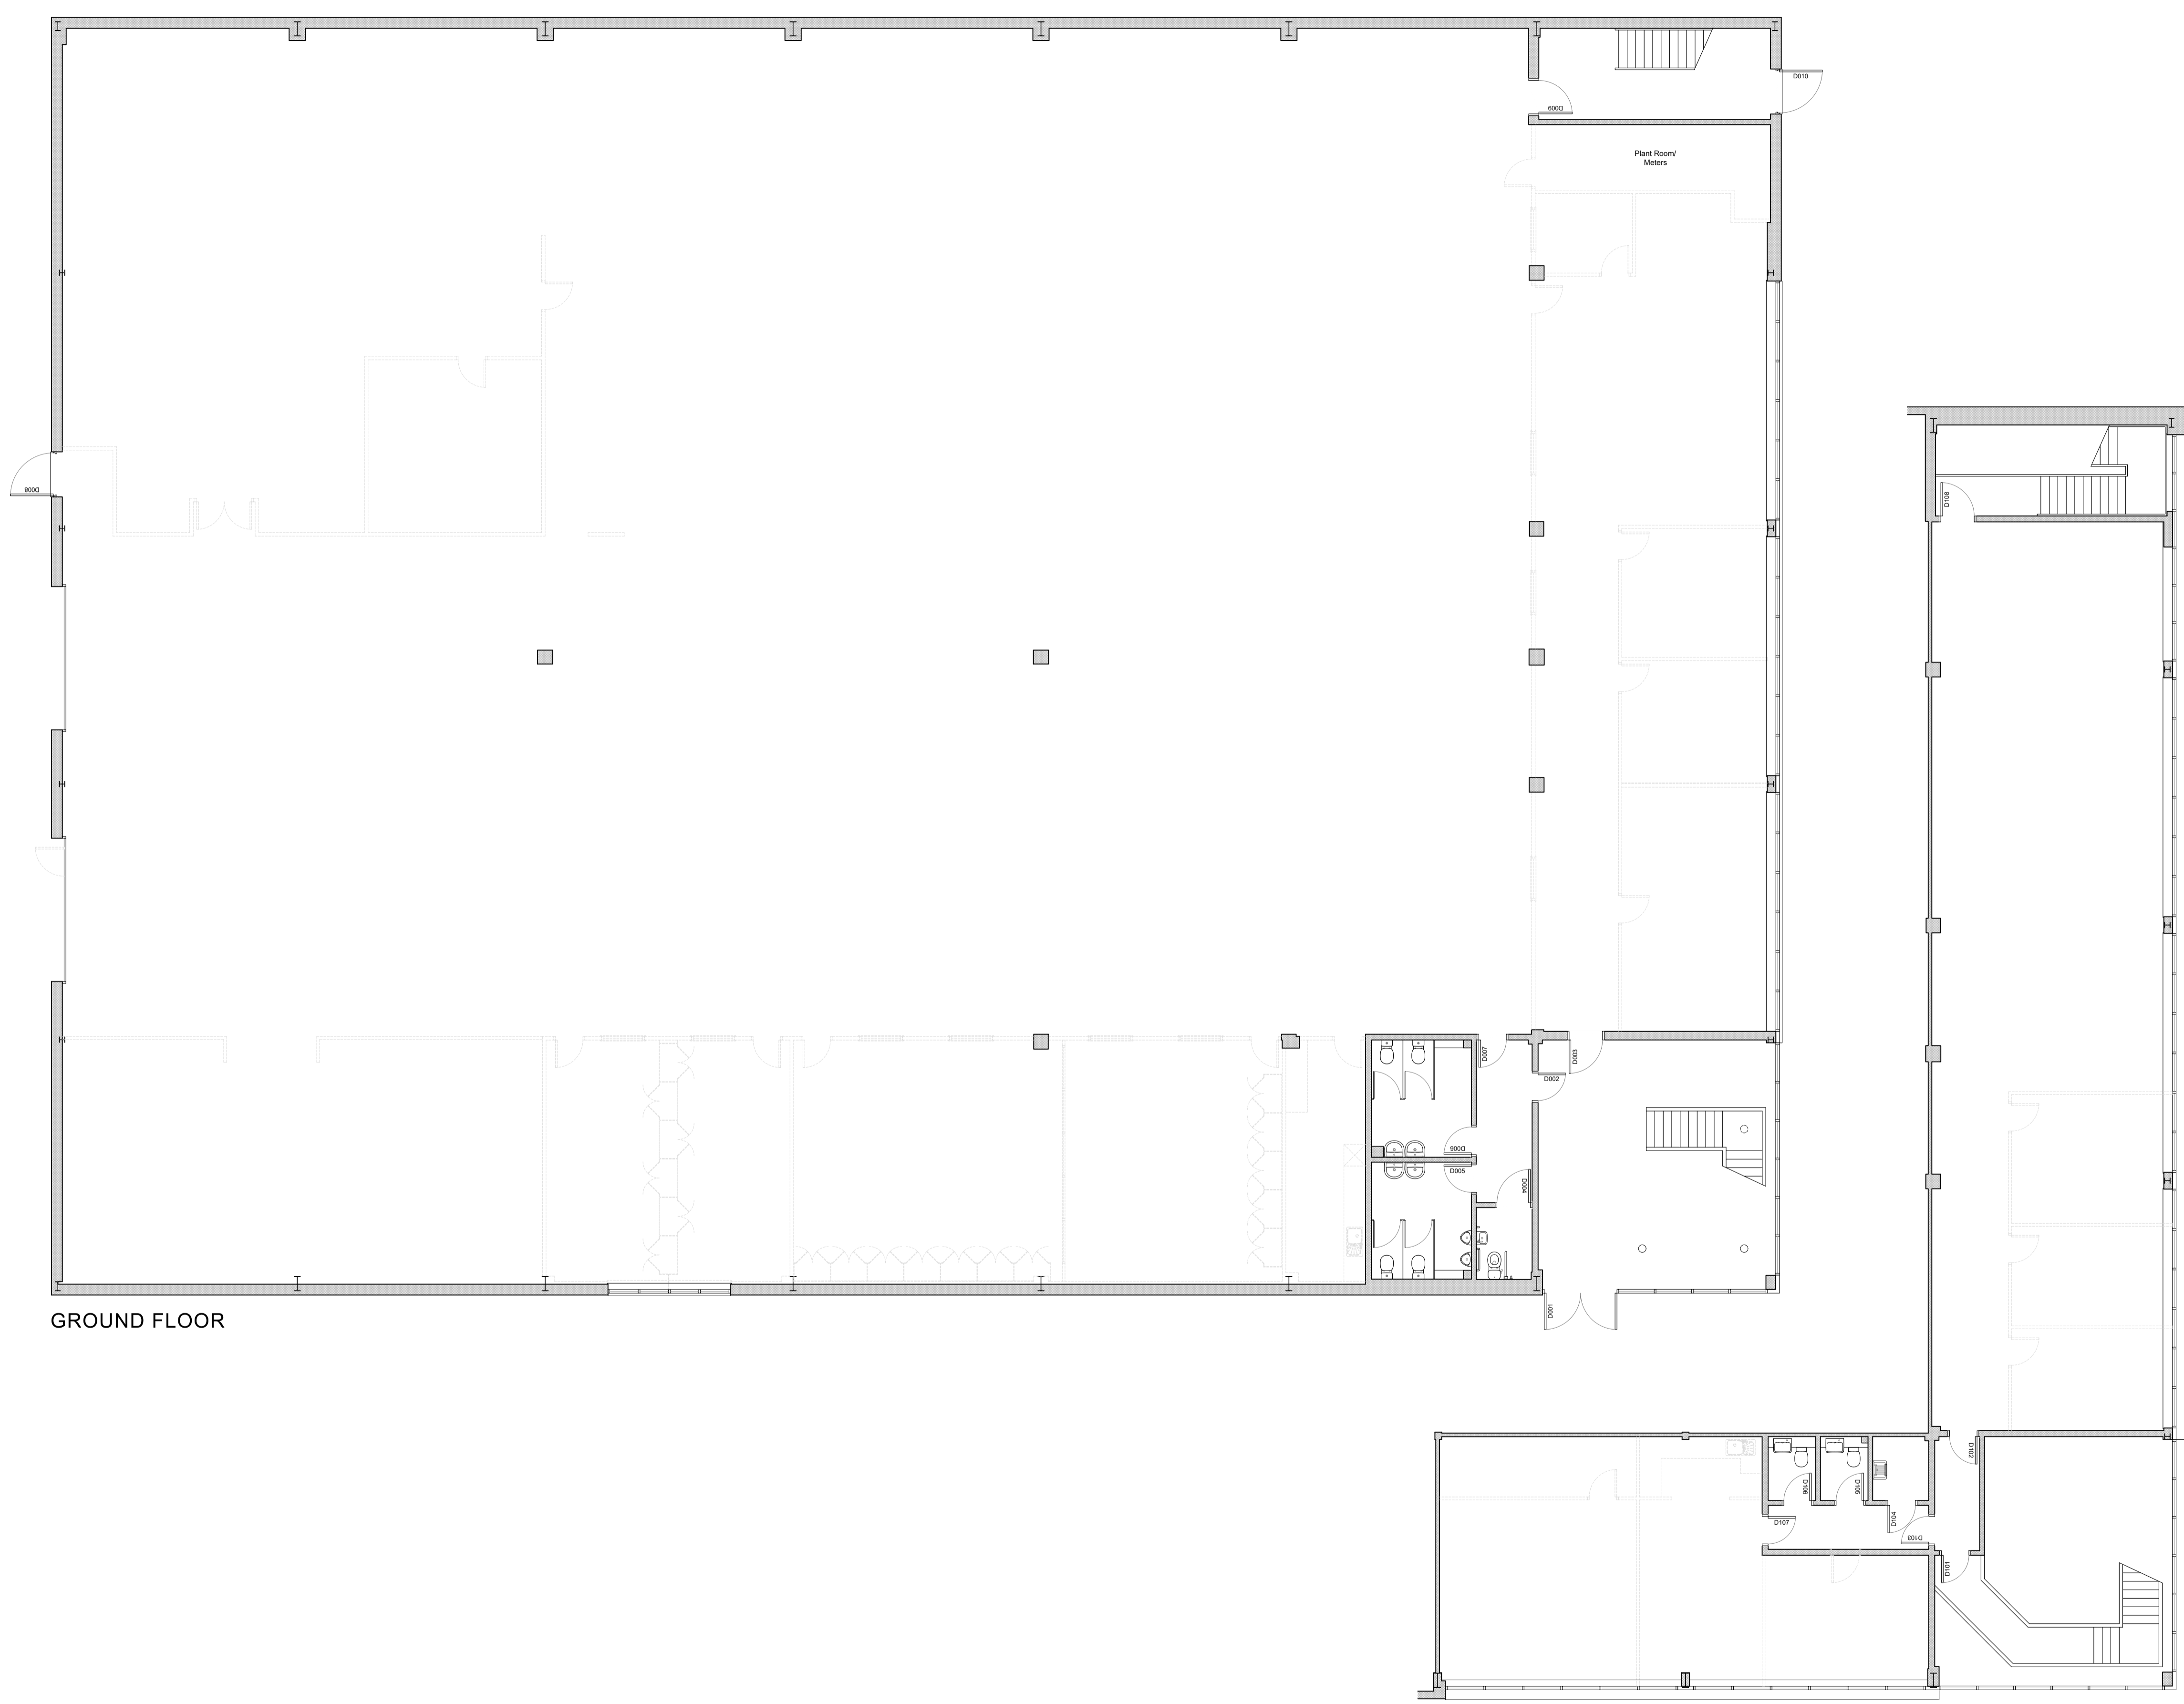

GROUND FLOOR

FIRST FLOOR

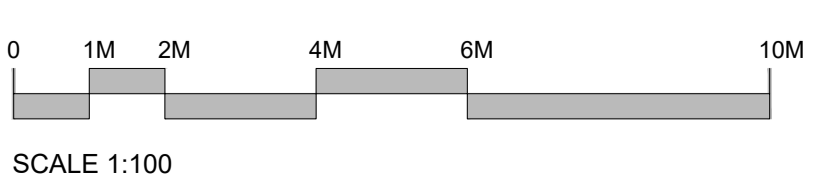


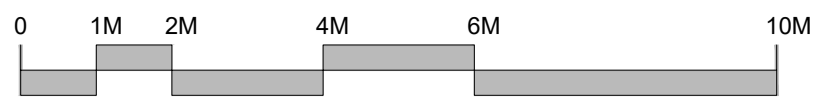


SCALE 1:100

Notes:
 This drawing should not be scaled.
 The architect is to check all dimensions on site and follow the contract administrator/project manager if any discrepancies.
 All work is to comply in every aspect with the Building Regulations, Codes of Practice and British Standards.
 This drawing is to be read in conjunction with all other contract drawings and specifications.
 This drawing is copyrighted and must not be reproduced in any form or disclosed to any third party without the written consent of T&F Property, Taylor LLP.


rev date details by

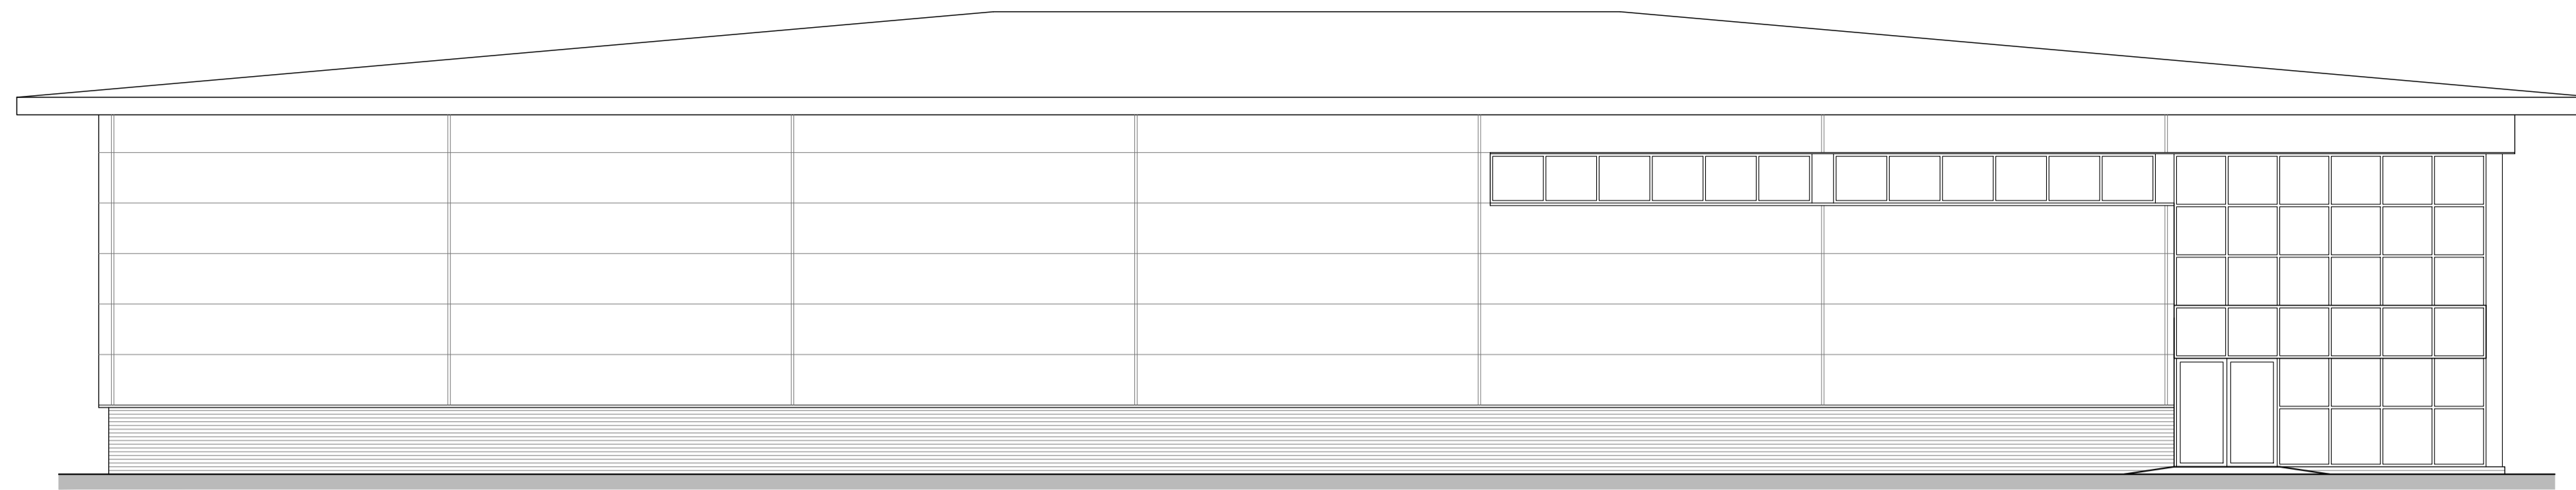


WEST ELEVATION

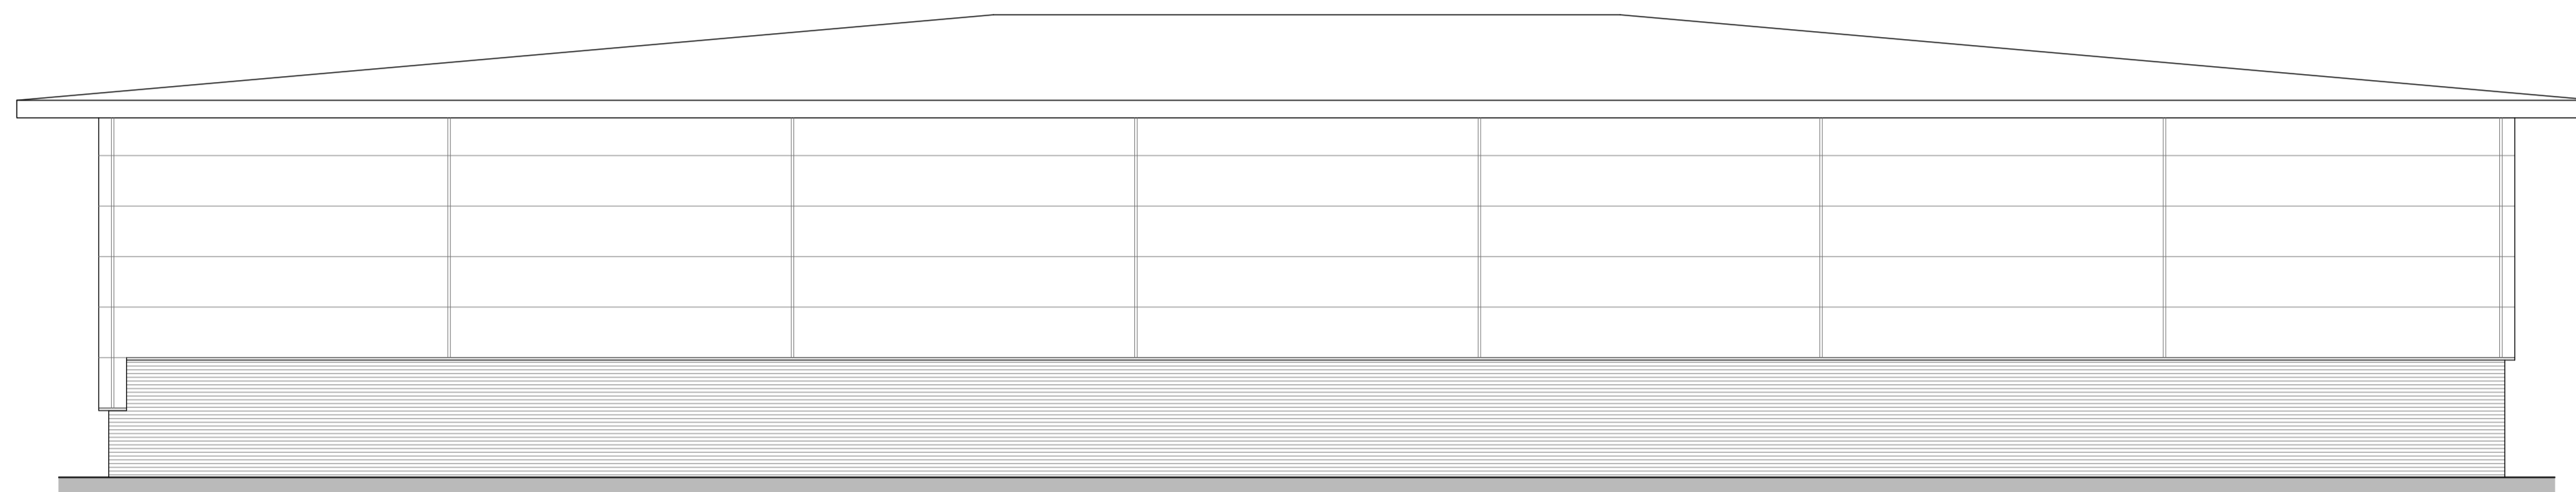

EAST ELEVATION

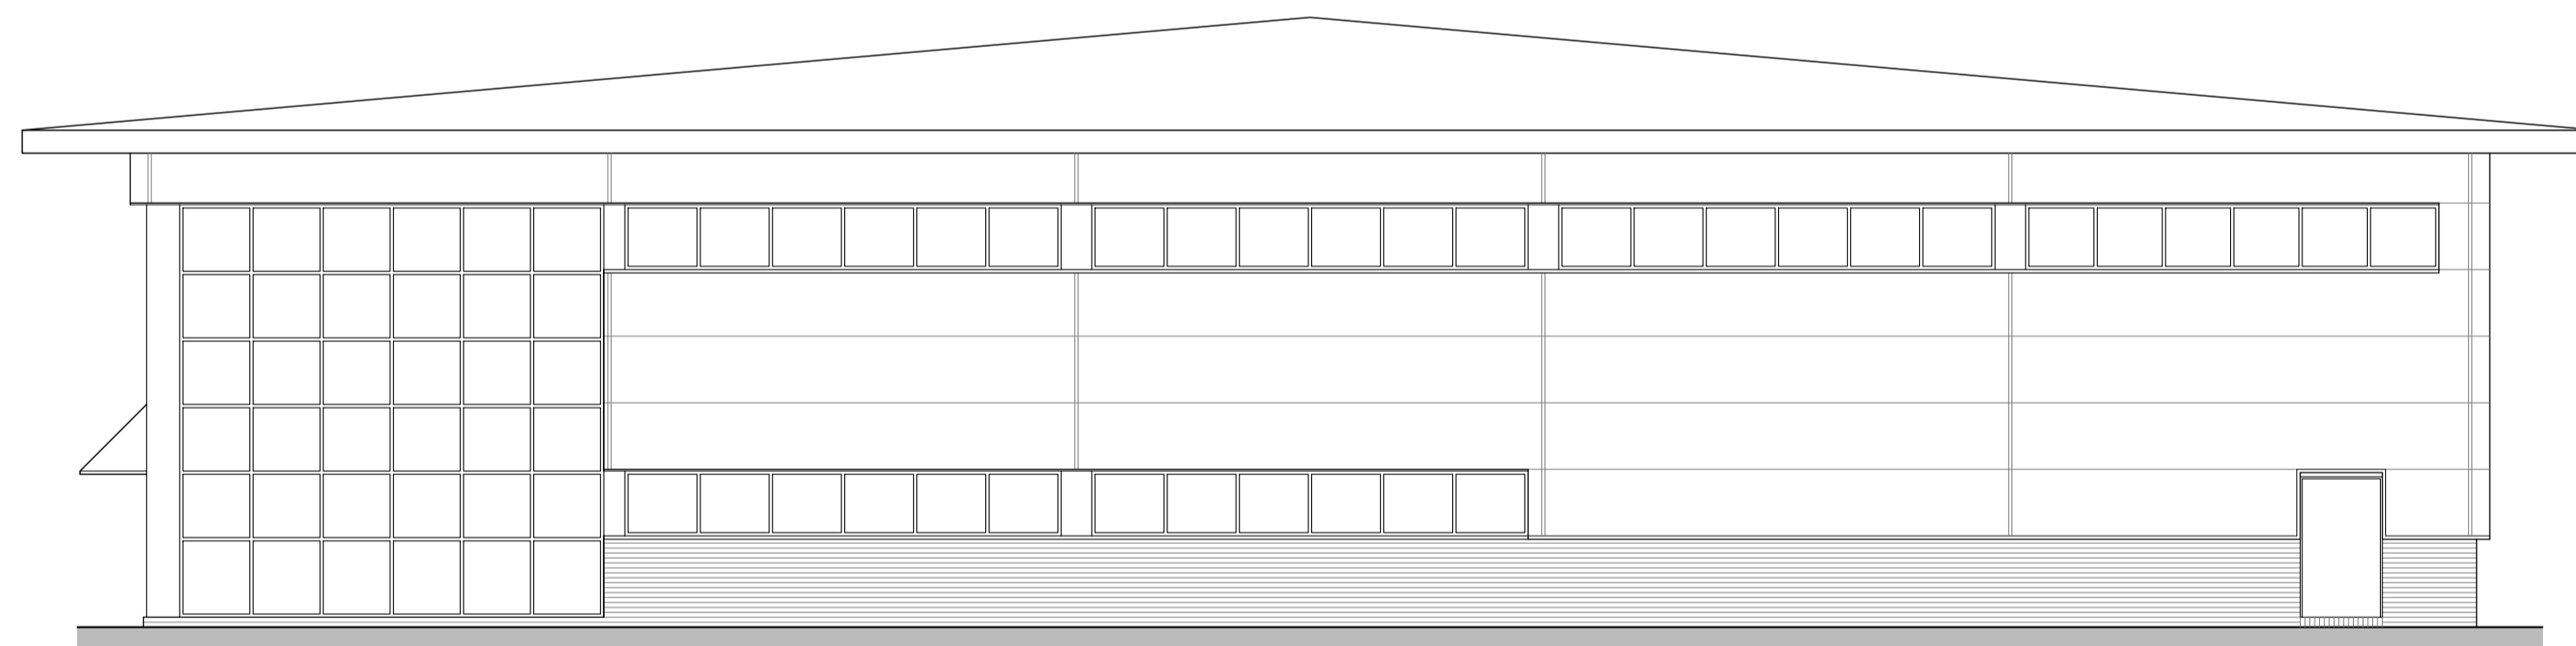

SOUTH ELEVATION

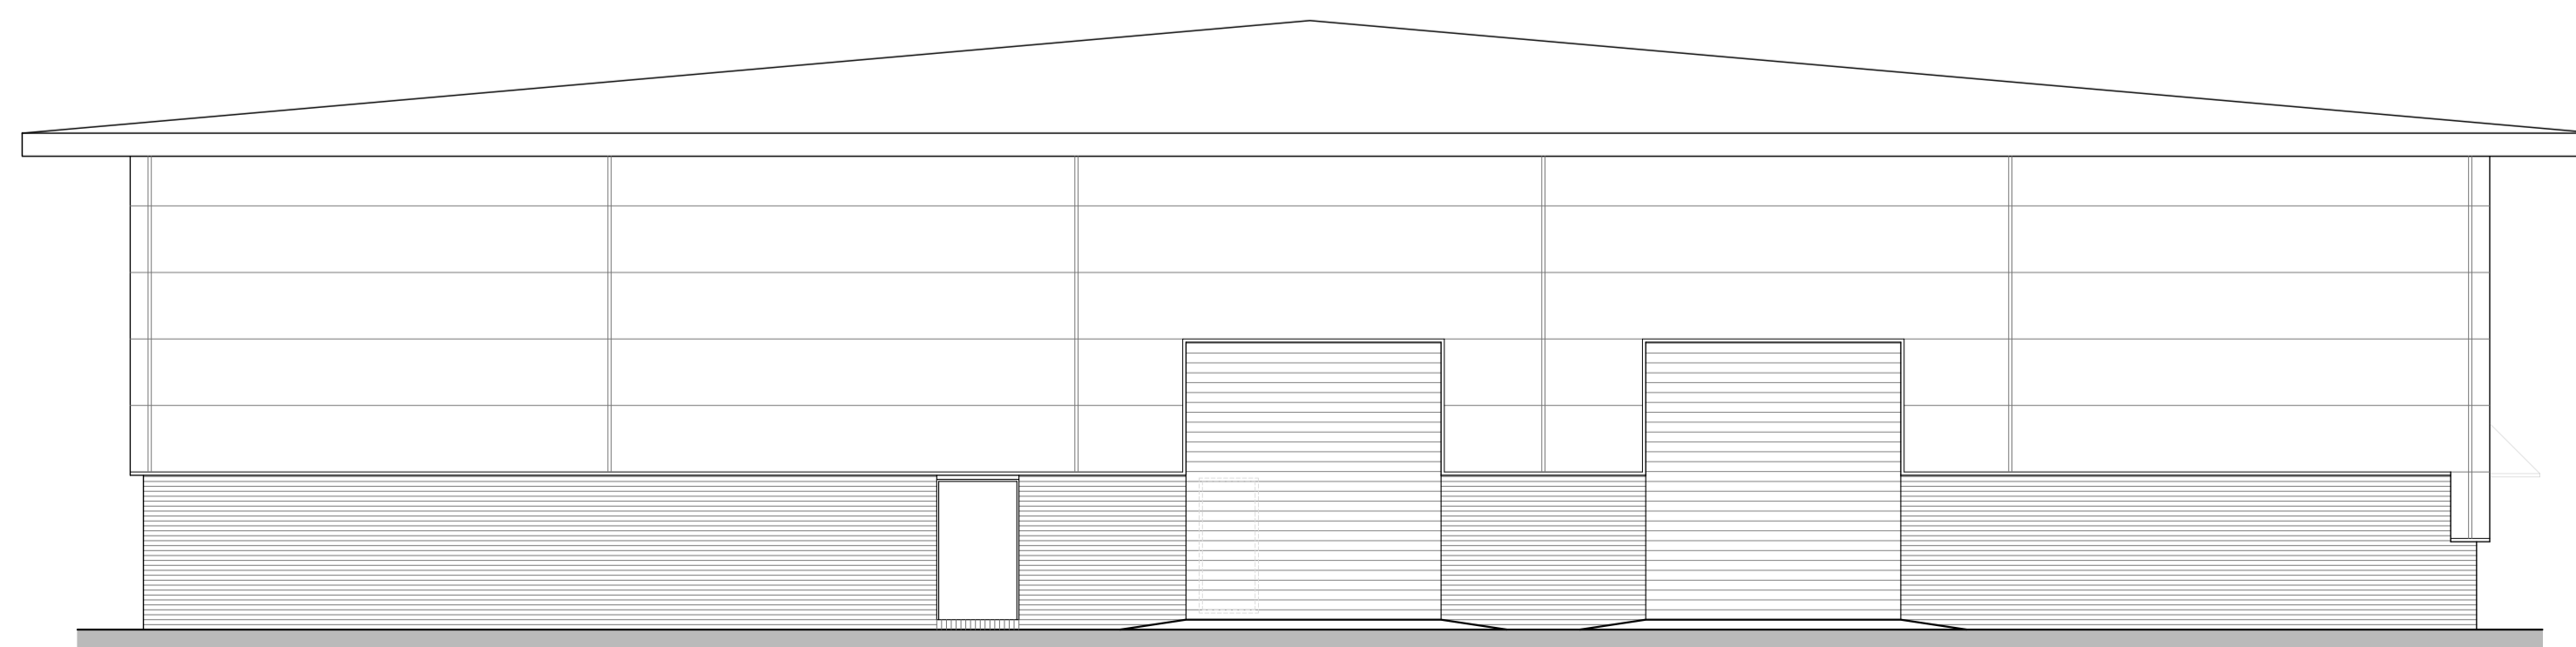

NORTH ELEVATION

SAFETY, HEALTH AND ENVIRONMENTAL INFORMATION
IN ADDITION TO THE HAZARDS / RISKS NORMALLY ASSOCIATED WITH THE TYPES OF WORK DETAILED ON THIS DRAWING, NOTE THE FOLLOWING:
CONSTRUCTION
MAINTENANCE / CLEANING / OPERATION
IT IS ASSURED THAT ALL WORKS MUST BE CARRIED OUT BY A COMPETENT CONTRACTOR WORKING, WHERE APPROPRIATE, TO AN APPROVED METHOD STATEMENT
▲ SIGNIFICANT HAZARD
▲ HAZARD
CHECKED BY:

CLIENT ---
 PROJECT Unit 5 Sopwith Park, Concorde Close
 DRAWING Proposed Elevations

DRAWN OT-RWA
 SCALE @ A1 1:100
 DATE April 2022

PROJECT No. 211803
 DRAWING No. 04
 REV -



www.tftconsultants.com