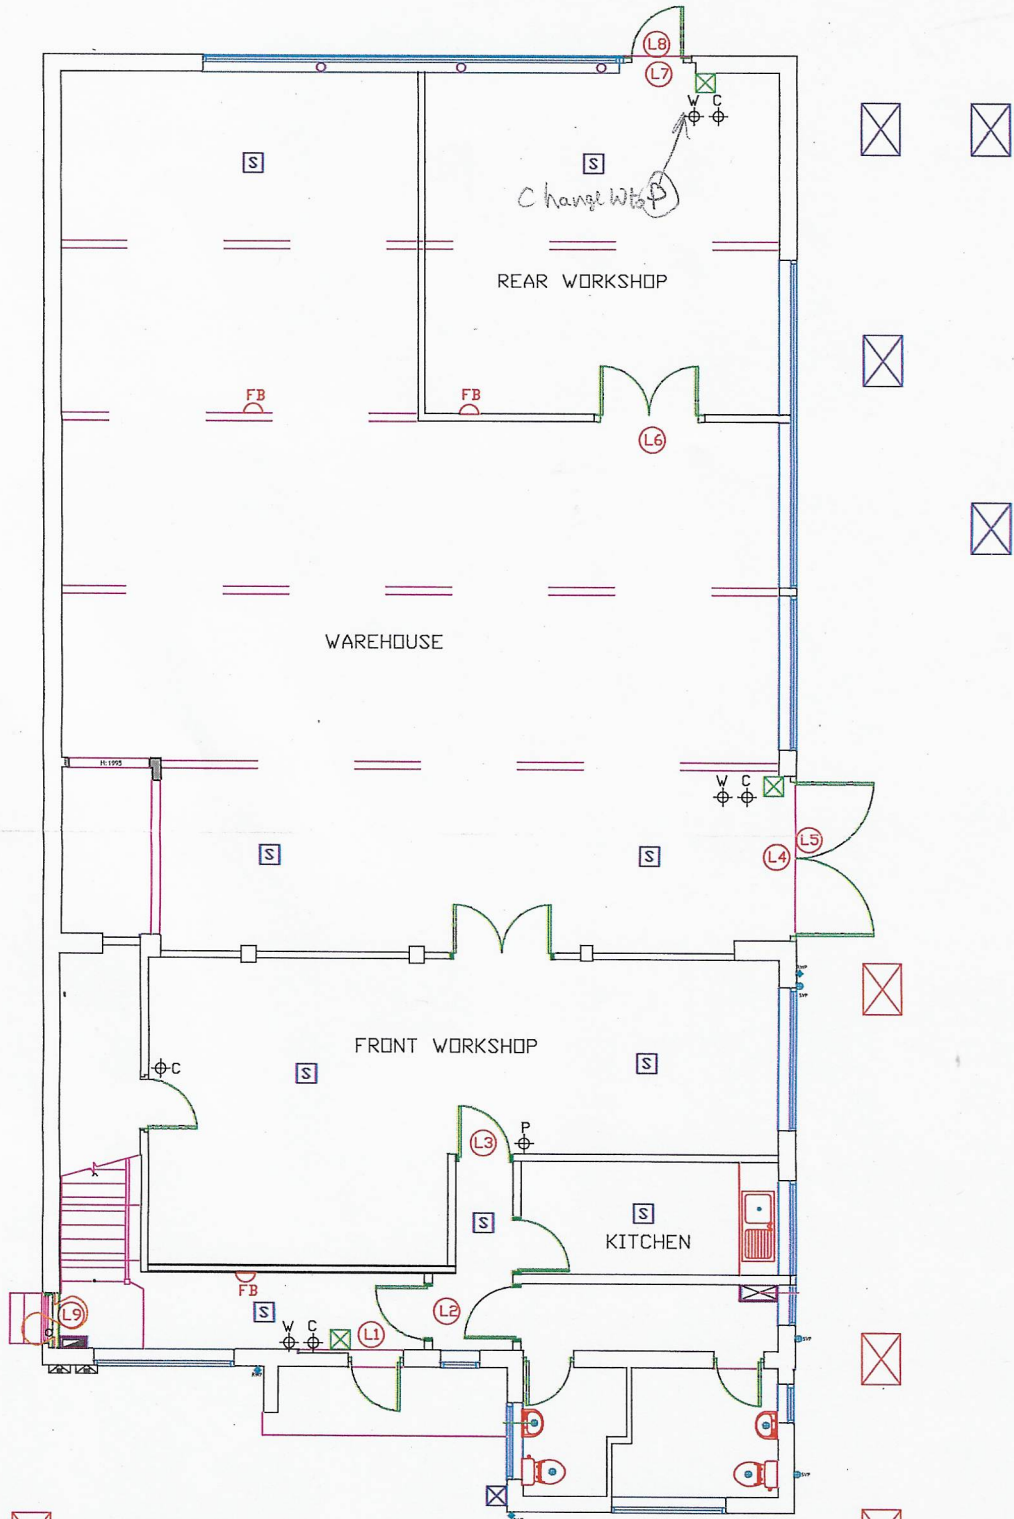


GROUND FLOOR


2 STATION CLOSE - DRAINAGE, EXTINGUISHERS, SMOKE DETECTORS, CALL POINTS & EMERGENCY LIGHTS


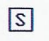
 


SEWAGE DRAIN

SURFACE WATER DRAIN

WATER METER

 FIRE EXTINGUISHER
 P= POWDER
 W= WATER
 C= CO₂

 FIRE CALL POINT
 S= SMOKE DETECTOR
 H= HEAT DETECTOR

 EMERGENCY LIGHTS