
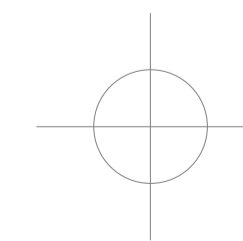


SHAKESPEARE STREET

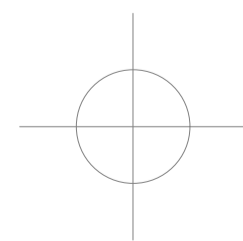

NOTES



This drawing complies with the 6th edition of the RICS code and indicates the extent of the areas quoted, produced to an accuracy commensurate with standard presentation scales.

Area calculations are based upon the International Property Measurement Standards (IPMS): Office Buildings November 2014.

Dashed line denotes assumed wall line. Wall line inaccessible at the time of survey.

Issue	Details	By	Chk'd	Date
00	Original issue	KM	SA	08/07/19

SHEET LAYOUT

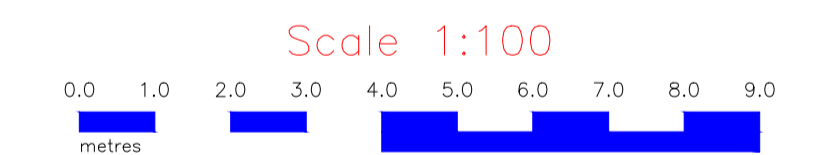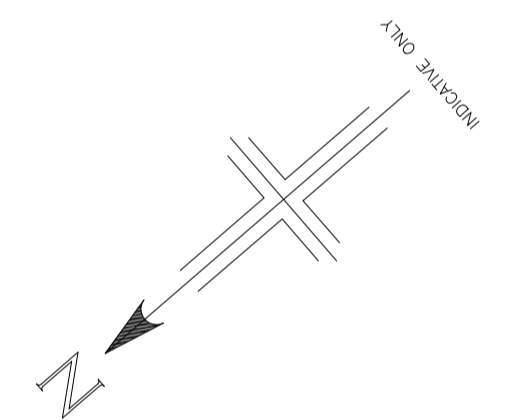

SURVEYED BY MH/WA	DRAWN BY KM	SCALE 1:100
DATE OF ISSUE JULY 2019	© A1	

TITLE  
THE SHAKESPEARE CENTRE  
45-51 SHAKESPEARE STREET  
SOUTHPORT  
FOURTH FLOOR AREA PLAN

DRAWING No. PS-1930-04-AP	ISSUE 00
SHEET 1 OF 1	

**PARAGON SURVEYS**  
*Chartered Surveyors*  
**GEOMATICS:** Land & Engineering Surveyors

8 Carr House Lane  
Wrightington  
Wigan  
Greater Manchester  
WN6 9SH  
T: (01257) 453200  
E: post@ParagonSurveys.co.uk  
Northern Office: Gosforth Lodge, Gosforth, Seascale, Cumbria. CA20 1AS